


FLOOR PLAN (OFFICE)

SCALE: 1/4" = 1'-0"

REFERENCE NORTH



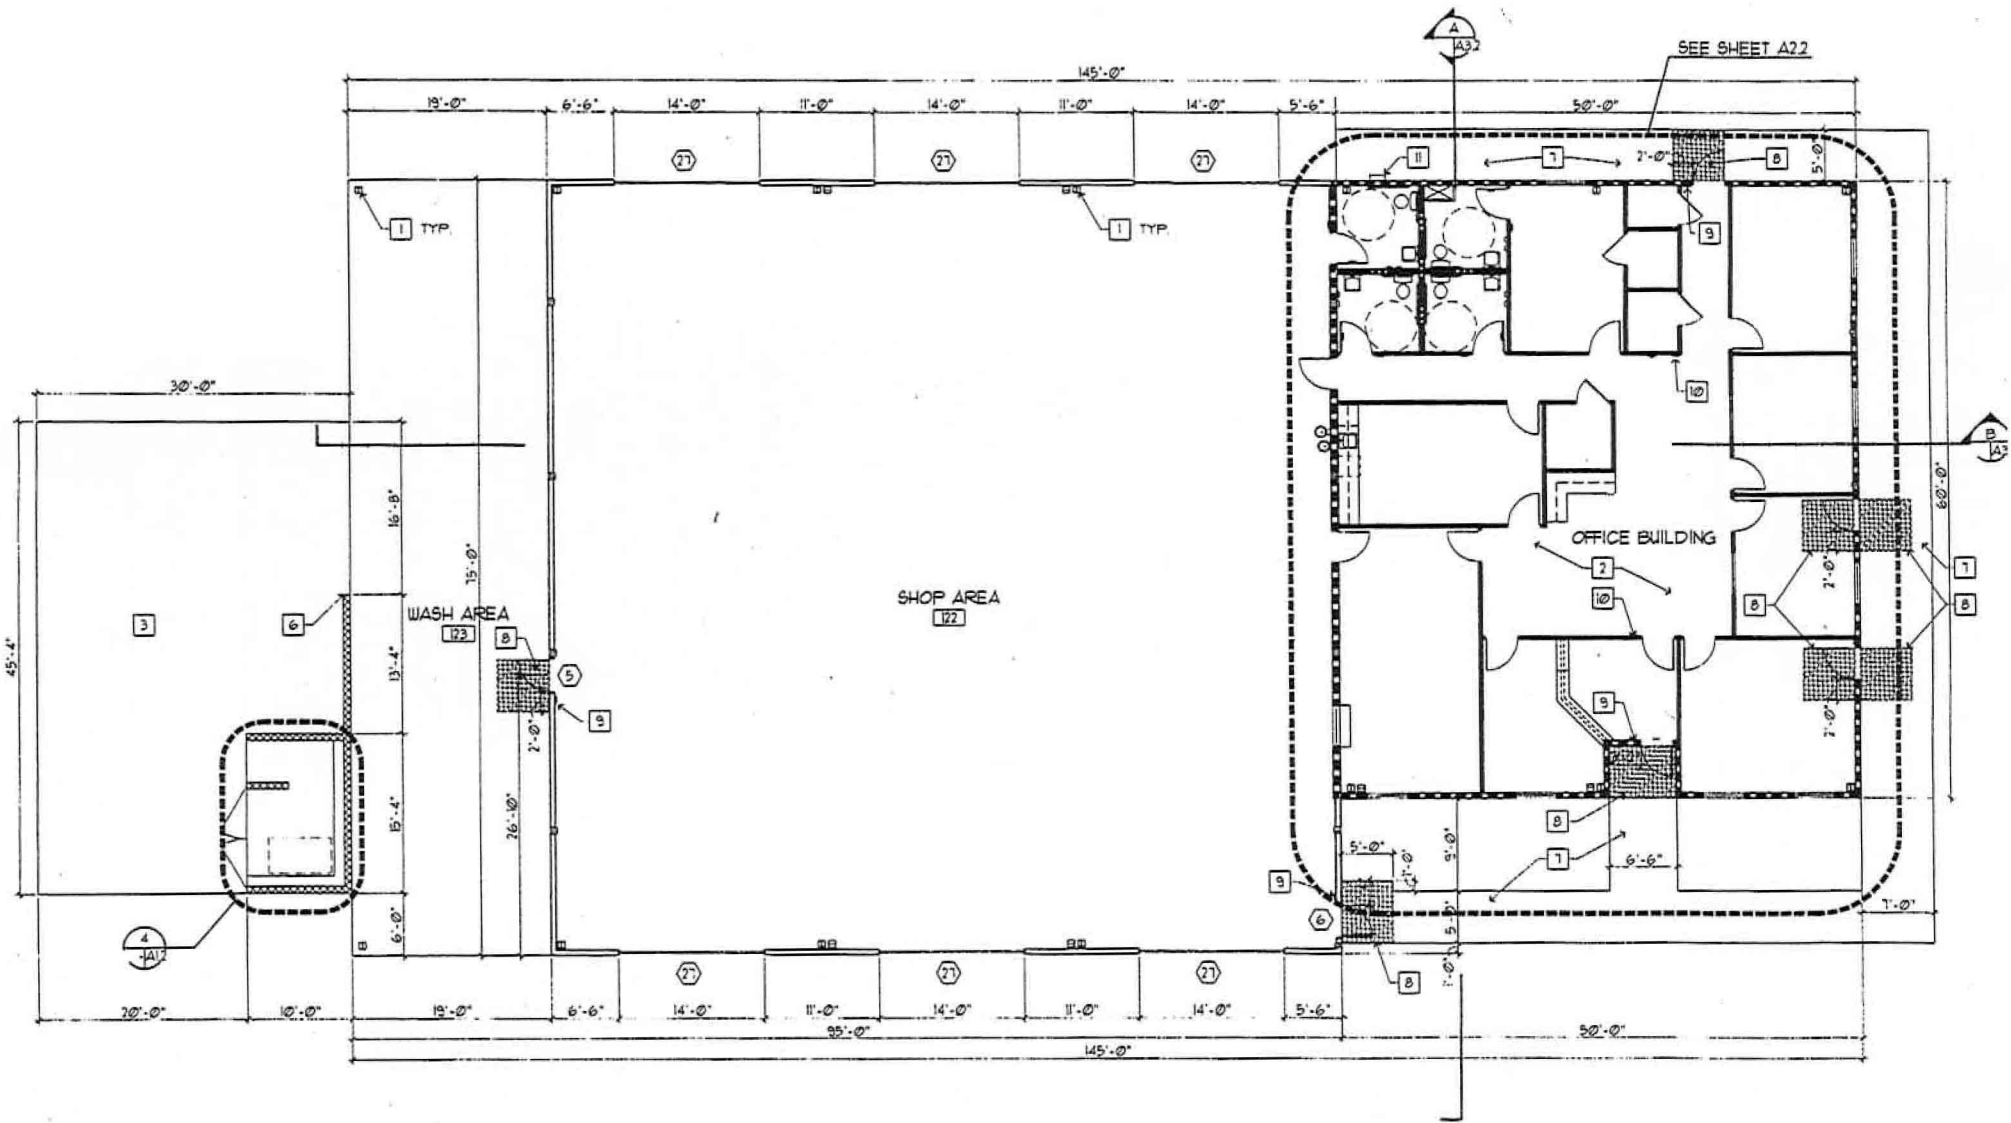

FLOOR PLAN
 SCALE: 1/8" = 1'-0"

