


SITE

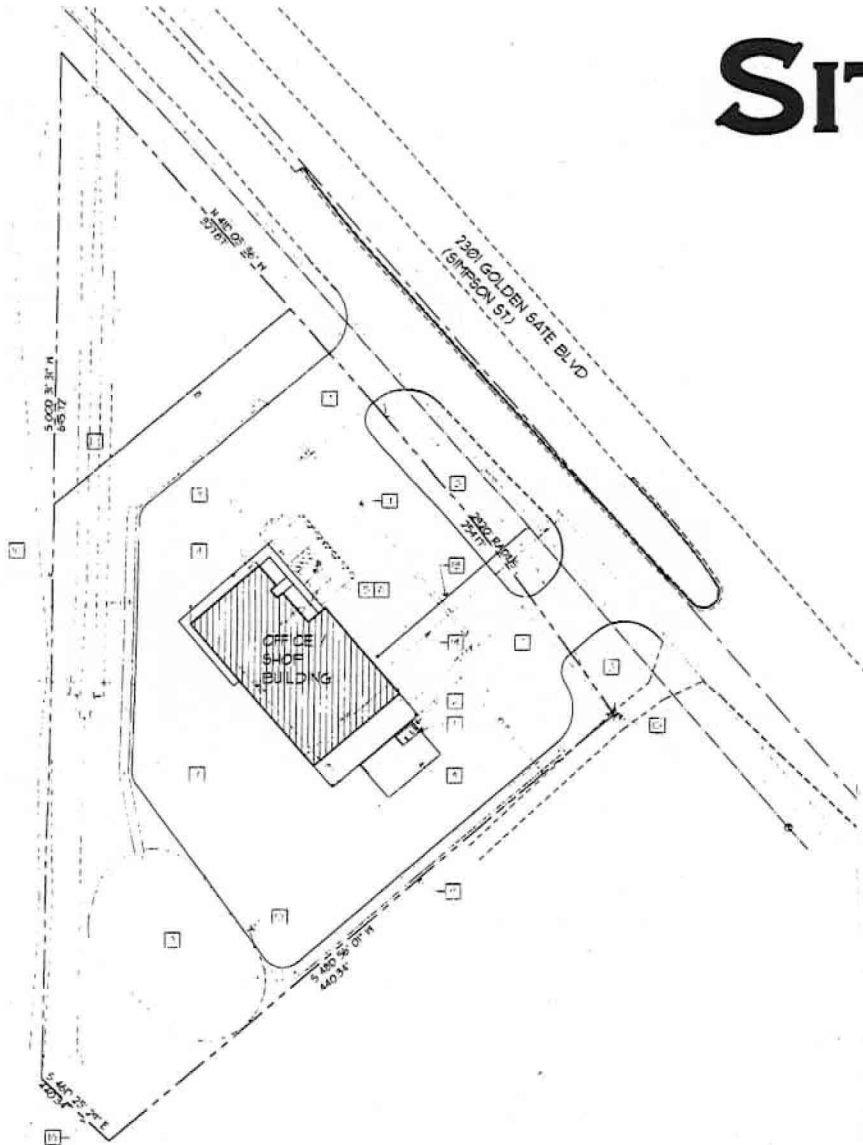

- 135,000 SQUARE FEET (3.10+/- ACRES)
- 10,500 SQUARE FOOT BUILDING
- HOT & COLD TRUCK WASH
- 3 TRUCK BAYS
- 6 ROLL-UP DOORS
- WROUGHT IRON FENCE ENCLOSURE
- DUMP STATION FOR RV'S
- AMPLE PARKING

SITE KEY NOTES	
[1]	TRUCK WASH PER (DETAIL PLAN)
[2]	LANDSCAPE AREA
[3]	LANDSCAPE AREA
[4]	FORMER PLANTING AREA
[5]	MANICURE FOR PER DETAIL PLAN
[6]	MANICURE FOR PER DETAIL PLAN
[7]	AS PAVED PER PER DRAWINGS
[8]	EXISTING DRIVE
[9]	EXISTING DRIVE
GA
GOMEZ ARCHITECT
 ARCHITECTURE PLANNING
 8840 E CHRISTIE, FREEMO, CA 93727
 PH. (505) 232-0050 Fax (505) 231-5480

ARCHITECTURAL SITE PLAN

PROPOSED

OFFICE AND SHOP BUILDING
 FOR ROBISON EXPRESS SERVICES
 KINGSBURG, CALIFORNIA

ISSUE PLANS AND SPECIFICATIONS ARE INSTRUMENT OF SERVICE PROVIDED FOR CONTRACT CONSTRUCTION WORK AND SHALL BE USED ONLY UNDER STRICT SUPERVISION WITH THE ARCHITECT.
 D.E.A. 2015

CAD BY: 06												
DATE: 05-10-06												
CR:												
APP:												
<table border="1"> <tr> <td>PROJECT NO.:</td> <td>0629</td> </tr> <tr> <td>TITLE:</td> <td>ONDS-SITE</td> </tr> <tr> <td>SCALE:</td> <td>1" = 20'-0"</td> </tr> <tr> <td>DRAWN BY:</td> <td></td> </tr> <tr> <td>CHECKED BY:</td> <td></td> </tr> <tr> <td>DATE:</td> <td></td> </tr> </table>	PROJECT NO.:	0629	TITLE:	ONDS-SITE	SCALE:	1" = 20'-0"	DRAWN BY:		CHECKED BY:		DATE:	
PROJECT NO.:	0629											
TITLE:	ONDS-SITE											
SCALE:	1" = 20'-0"											
DRAWN BY:												
CHECKED BY:												
DATE:												
<table border="1"> <tr> <td>SHEET NO.:</td> <td>A1.1</td> </tr> <tr> <td>OF SHEETS:</td> <td></td> </tr> </table>	SHEET NO.:	A1.1	OF SHEETS:									
SHEET NO.:	A1.1											
OF SHEETS:												